


T.4S, R.29 E. MDB&M.

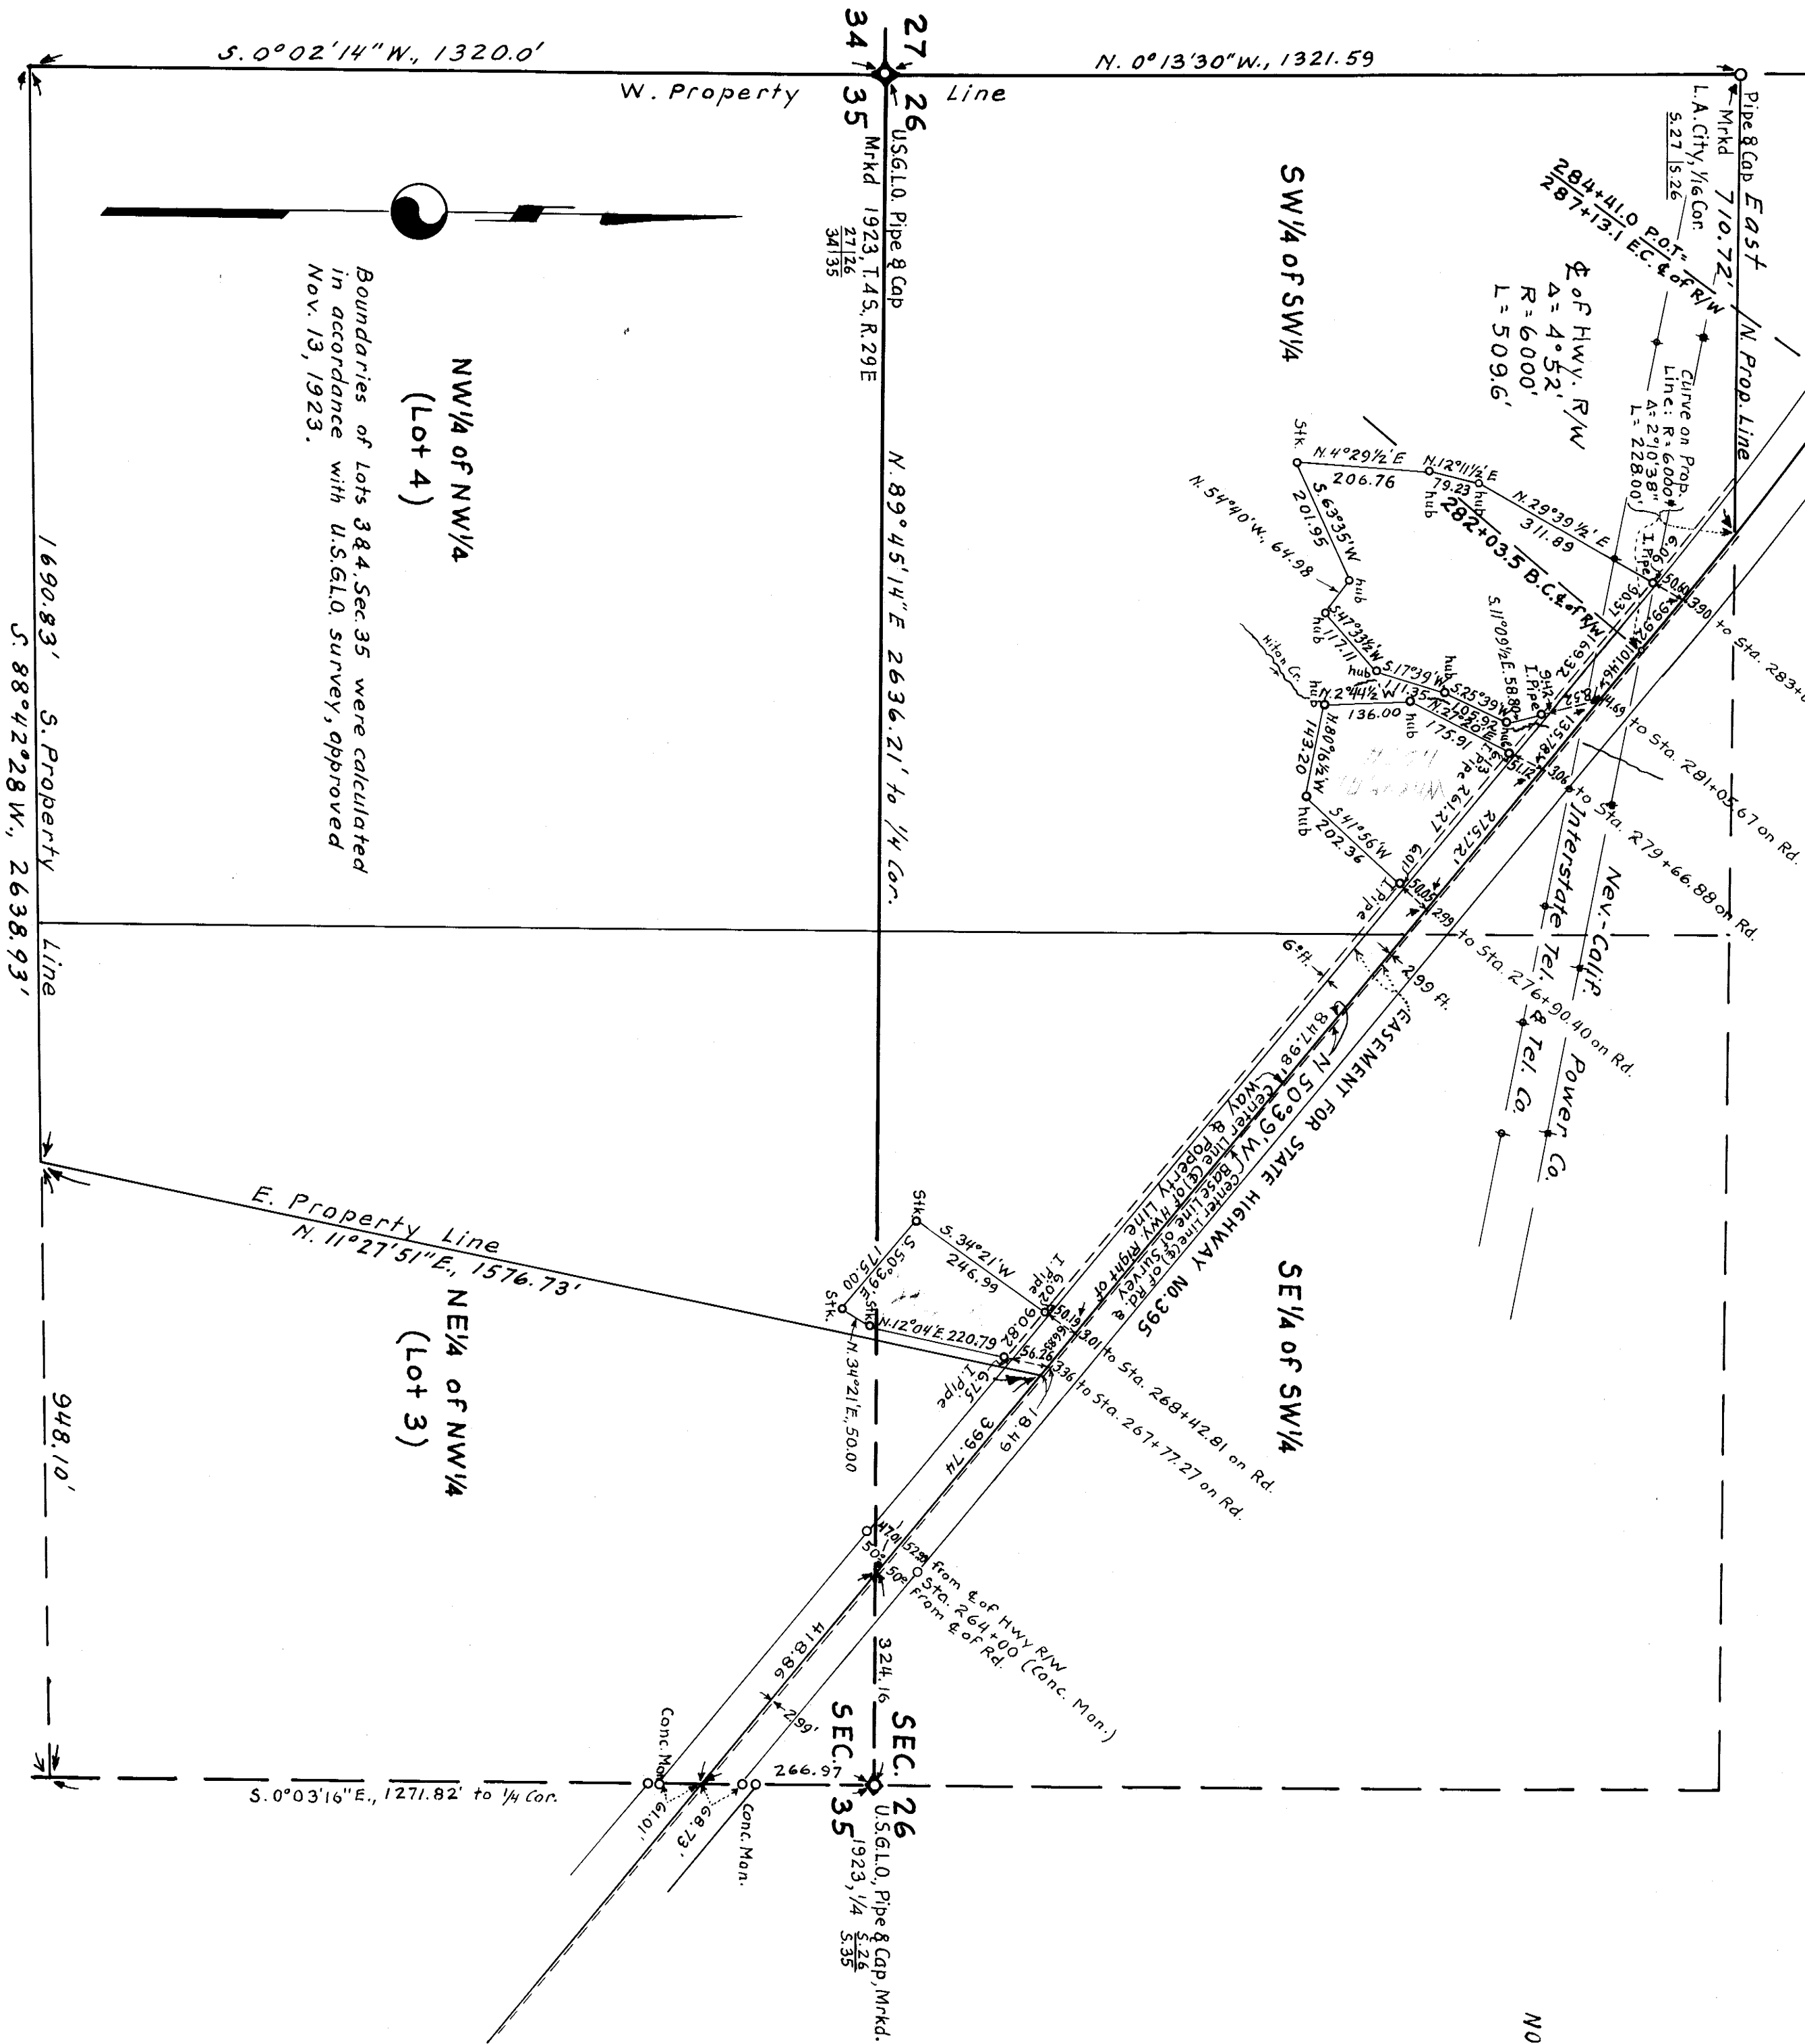

SURVEY SHOWING PORTIONS OF
S 1/2 OF SW 1/4 OF SECTION 26 AND
N 1/2 OF NW 1/4 OF SECTION 35
TOWNSHIP 4 SOUTH, RANGE 29 EAST
MONO COUNTY, STATE OF CALIFORNIA,
OWNED BY JEROME WATERTON
M.D.B. & M.
NOVEMBER, 1943 SCALE: 1" = 200'
SURVEYED BY A.P. MCCARTON, REGISTERED CIVIL
ENGINEER, NO. 2934, BISHOP, CALIF.

NOTES: Bearings are based on that certain bearing "N. 50° 39' W." used for State Highway No. 395 and indicated in Deed to the State of California, recorded August 7, 1929 in Bk. 3 Pg. 309 of O.R. of Mono County.
The corners and other certain points were marked on the ground as noted on this map. All set pipes were marked "R.E. 2934".

I, the undersigned, recorded owner of the property shown on this map, do hereby consent to the preparation and recordation of said map.
Dated this 15th day of November, 1943.

I, A.P. McCarton, hereby certify that I am a Registered Engineer (No. 2934) of the State of California and that this map correctly represents a true survey made by me and completed on November 6, 1943; that the monuments are of the character and occupy the positions indicated; and that said monuments will be sufficient to enable the survey to be retraced.
Dated this 16th day of November, 1943

Registered Civil Engineer

C.W. Fulton

I, C.W. Fulton, County Surveyor of Mono County, do hereby certify that I have examined this map and have found that all provisions of the Subdivision Map Act and county regulations have been complied with and I am satisfied said map is technically correct.
Dated this 10th day of January, 1944

County Surveyor